


Annexure:

INTEGRATED SCRAP YARD

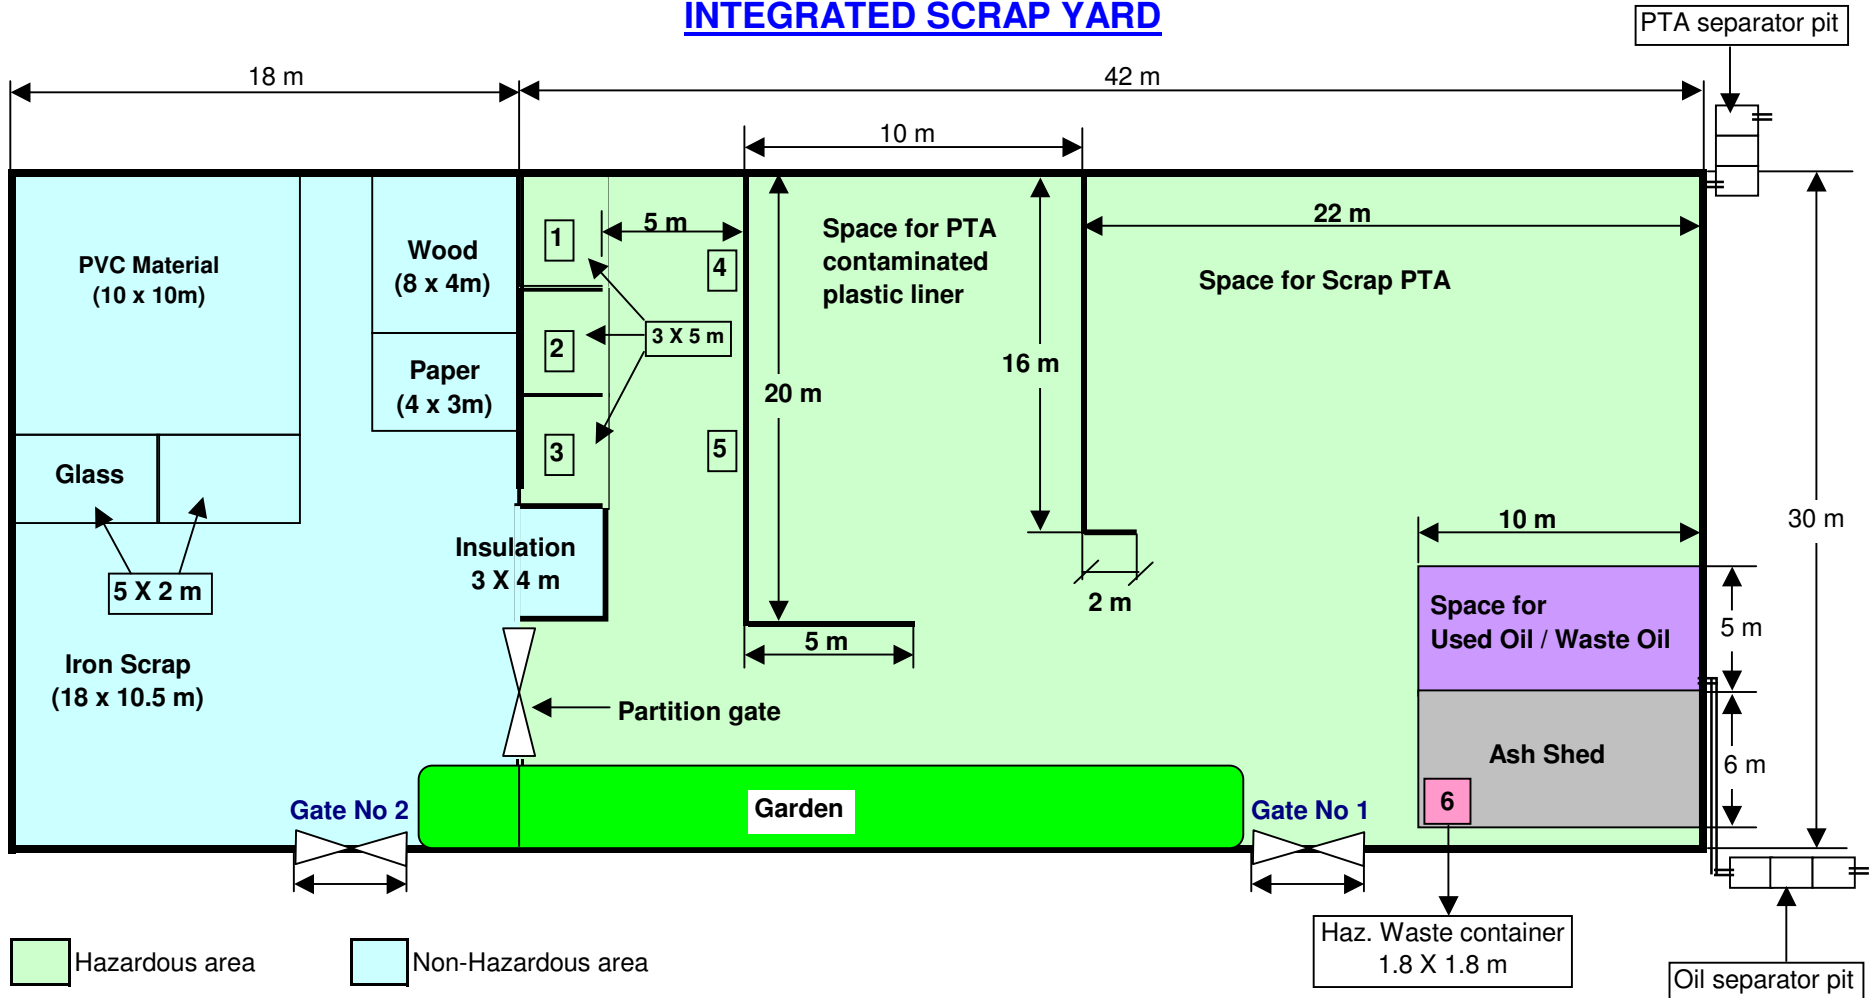

Hazardous area Non-Hazardous area

- | | |
|---|--|
| 1 | Space for Lead Acid Battery |
| 2 | Space for asbestos cloth & CAF gasket |
| 3 | Space for Empty paint & dye penetration containers |

- | | |
|---|---|
| 4 | Space for Rejected water treatment resin |
| 5 | Space for undeclared hazardous wastes |
| 6 | Allotted for oil & chemical soaked cotton waste |